


PRINTED COPY UNCONTROLLED

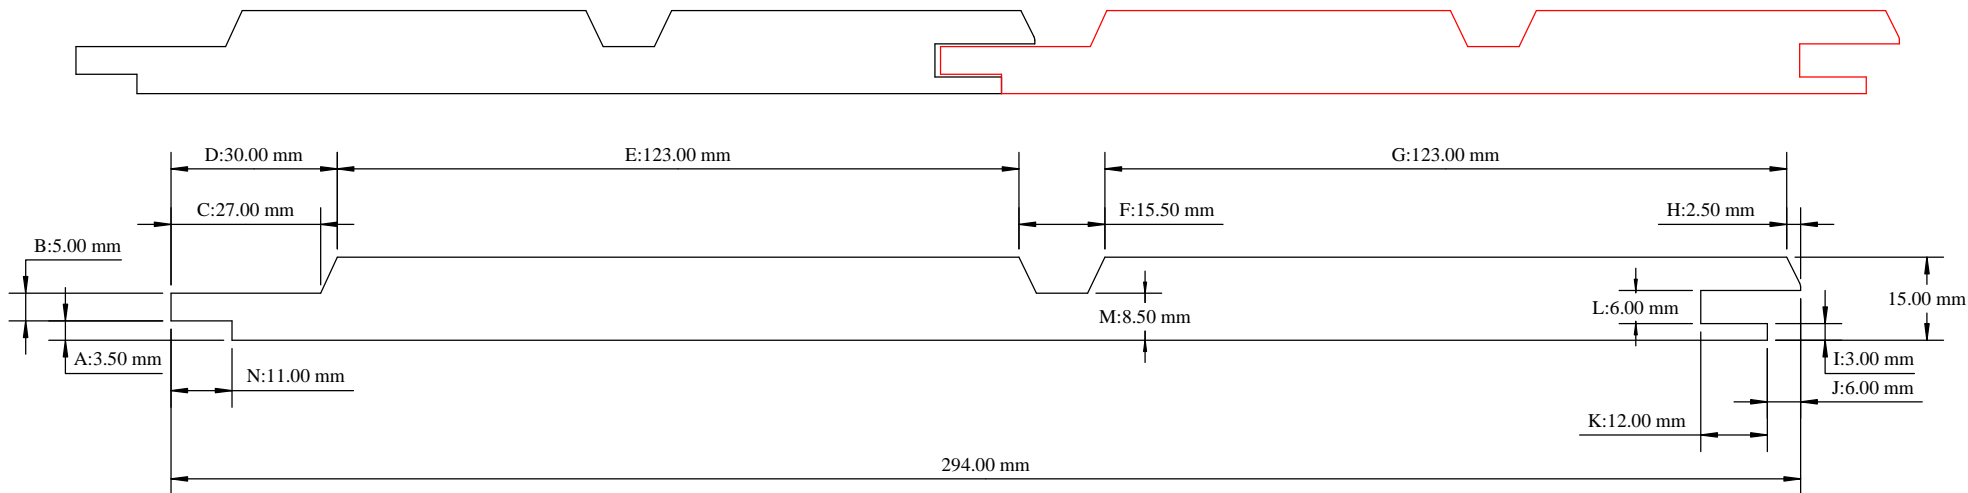

Double Square Shiplap Cladding
Manufactured from Tricoya boards

AREA MACHINED AWAY 436.47 SQMM.

MOULDER	4
PASSES	1
DRAWN BY	S McMaster
DATE	31/10/13
SCALE	1:1
REV:	1
AUTH:	
TOLERANCE	+/- 0.5MM

SAM MOULDINGS
 Newpark Industrial Estate Greystone Road Antrim BT41 2RU
 Tel : (028) 9442 8288 Fax : (028) 9442 8244
 Website: www.sammouldings.co.uk Email: info@sammouldings.co.uk

PROFILE

SAM 3306

DRAWN BY	S McMaster
DATE	31/10/13
SCALE	1:1